



LEGEND

- EXISTING RIGHT OF WAY AND PROPERTY LINE
- C-F- CONSTRUCTION LIMITS
- PROPOSED EDGE OF PAVEMENT
- PROPOSED PAVEMENT

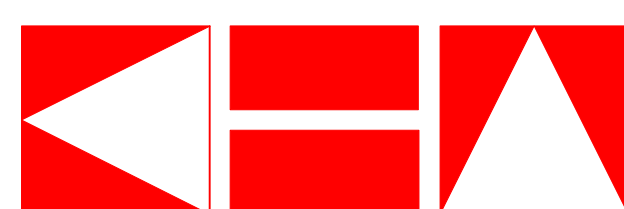

MITCHELL BRIDGE ROAD AT AUBURN PARKWAY

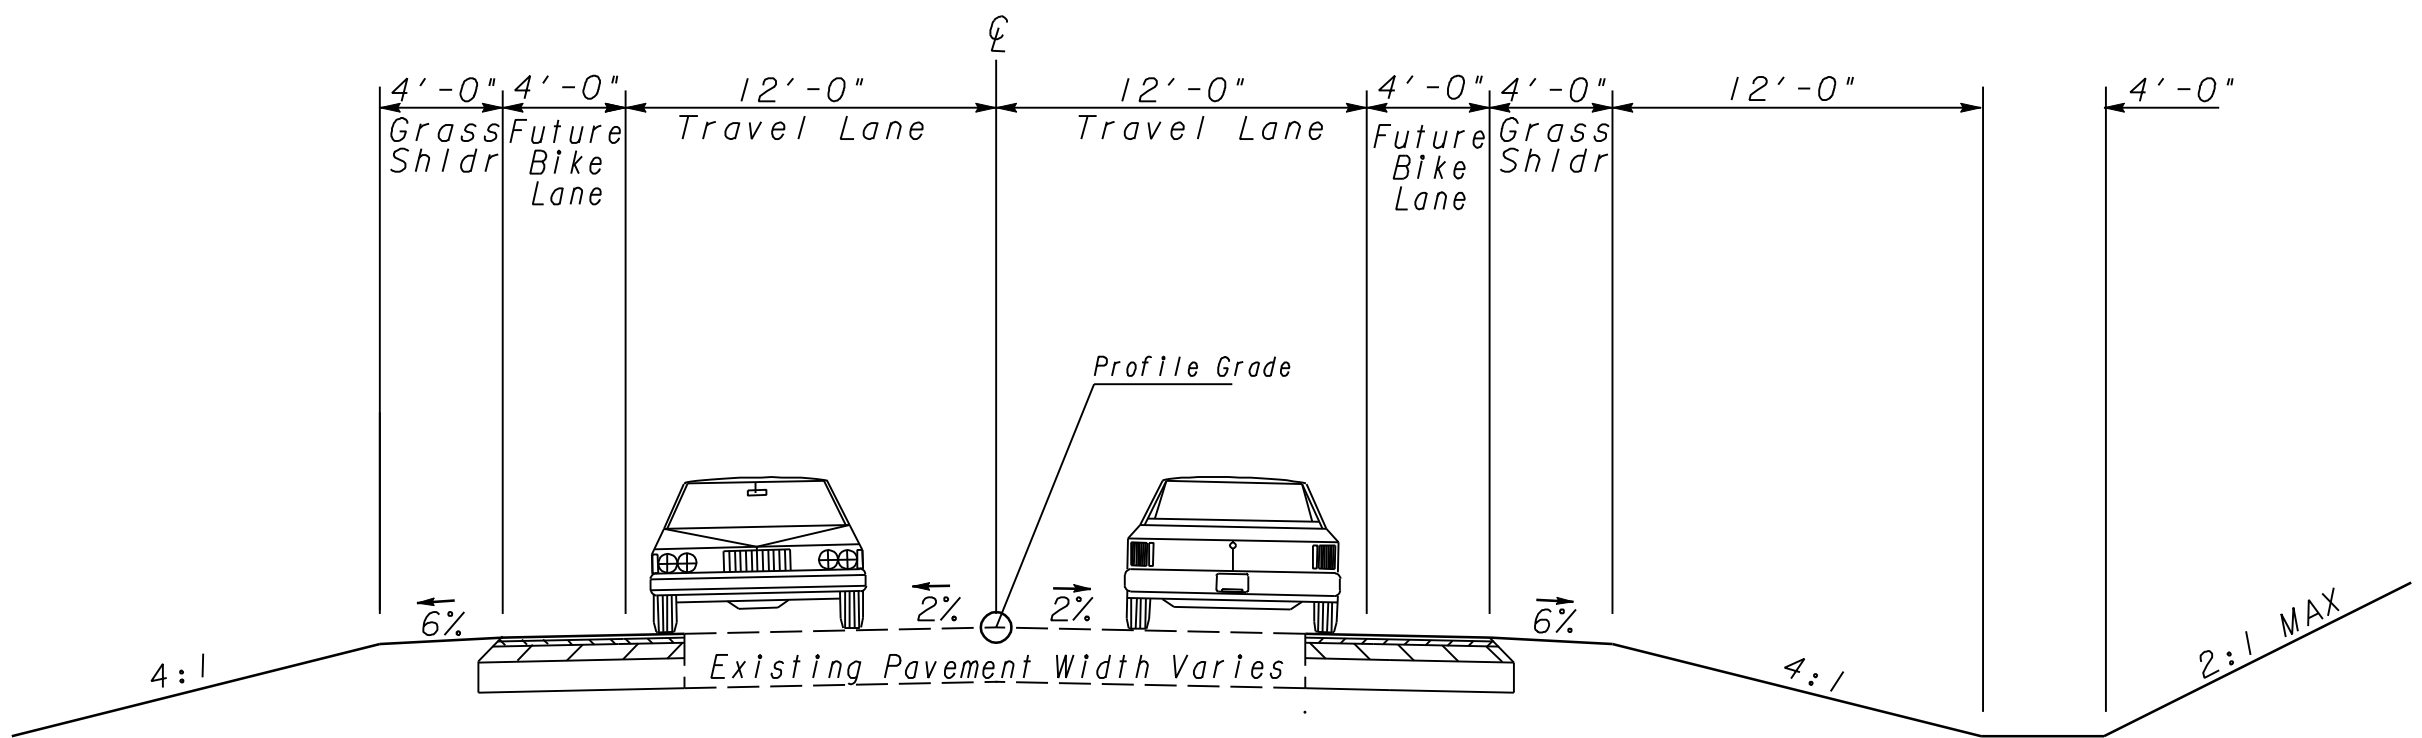

**Kimley-Horn
and Associates, Inc.**

Engineering, Planning, and Environmental Consultants
Suite 600, 3169 Holcomb Bridge Road
Norcross, Georgia 30071

